




Note: Room Sizes Include Wall Dimensions And
Are Not Indicative of True Net Dimensions

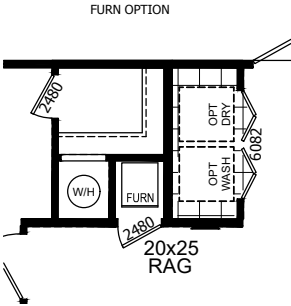

MODEL 261-SIG3482A
2 BEDROOM, 2 BATH, PORCH
ACTUAL SIZE: 48'-0" x 23'-4"
TOTAL AREA: 1,050 SQ. FT.
PORCH AREA: 70 SQ. FT.

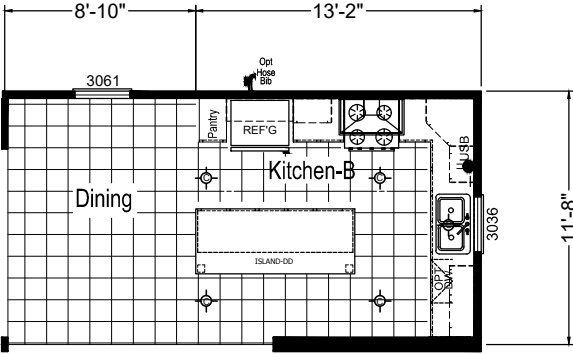

OPTIONAL KITCHEN-B

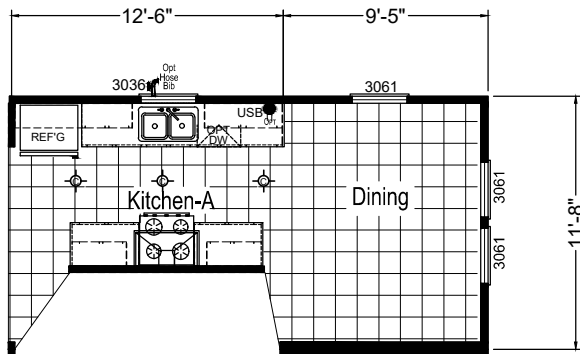


OPTIONAL KITCHEN-A



OPTIONAL 60" SHOWER



OPTIONAL 54" SHOWER

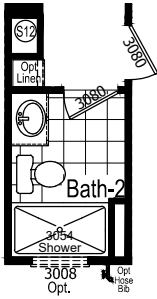

OPTIONAL DEN

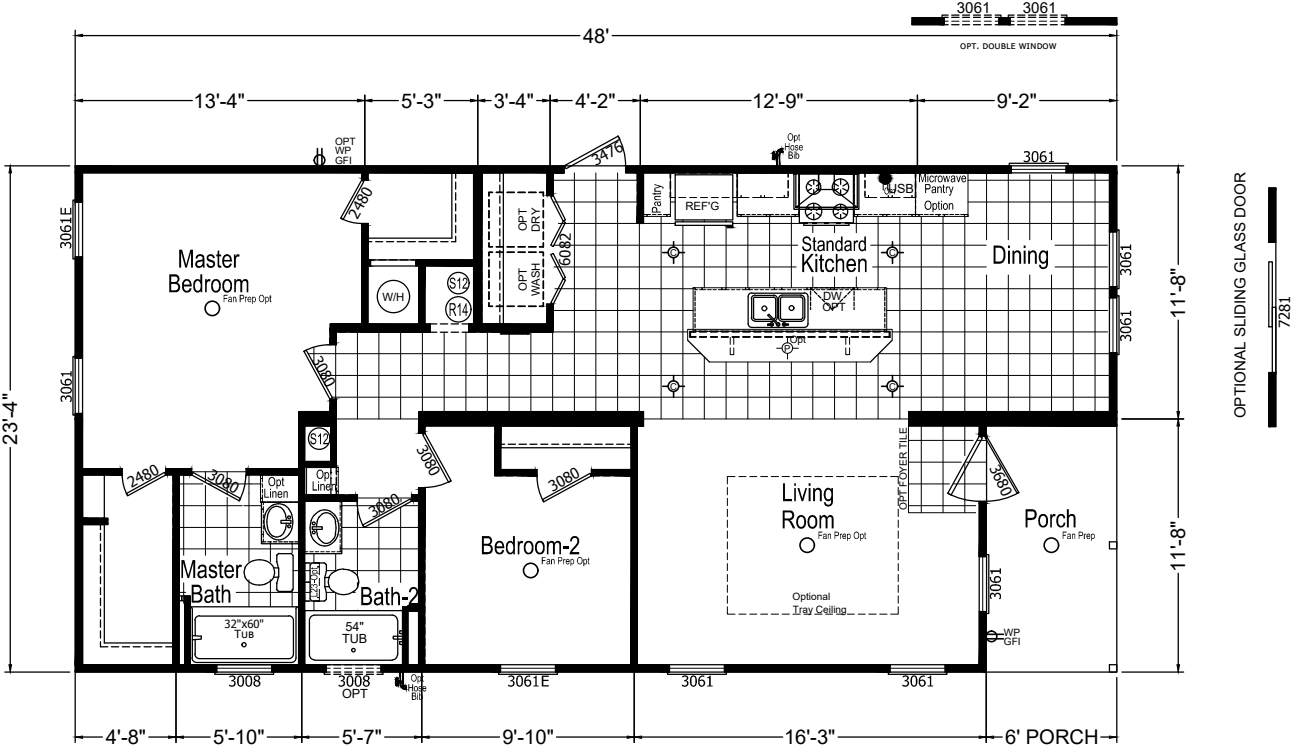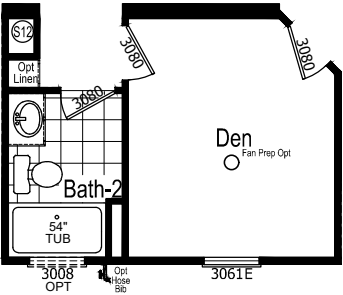

OPTIONAL SLIDING GLASS DOOR
7'81"

CHAMPION
MANUFACTURED BEAUTIFULLY™
P.O. BOX 2097 HWY 100 EAST LAKE CITY, FL 32056

DAPIA SEAL

- 1 Reviewed Windows in Bathrooms
- 2 Updated Sgd Door Active Side
- 3 Updated Tub in Master Bath

MODIFICATIONS
JLG 03-26-19
JLG 01-22-20
JGP 03-25-20

PROJECT: 261-SIG3482A
DRAWN BY: DAVID
DATE: 05-19-17
SCALE: 1/2" = 1'-0"

TITLE: BLACKLINE
FILENAME: SIG3482A

SHEET: L-101
PROPRIETARY AND CONFIDENTIAL
THESE DRAWINGS AND SPECIFICATIONS ARE ORIGINAL
PROPRIETARY AND CONFIDENTIAL MATERIALS OF CHAMPION.
COPYRIGHT © 1976-2020 BY CHAMPION